
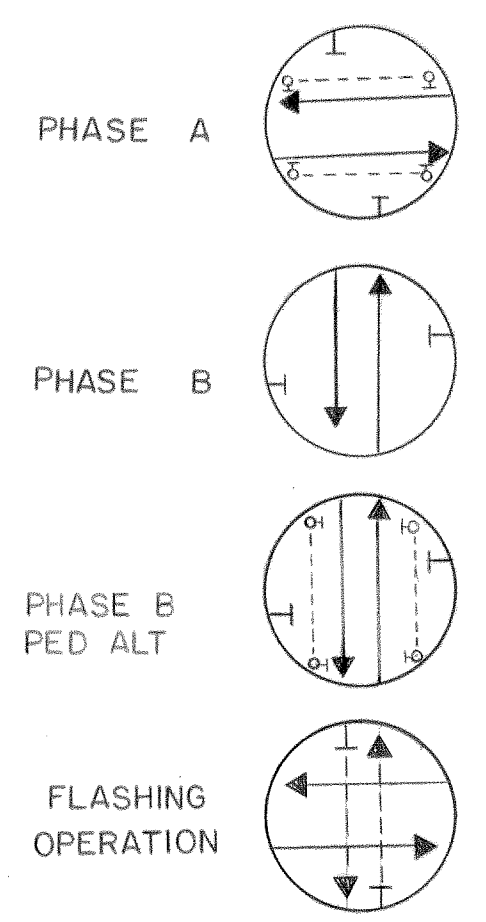
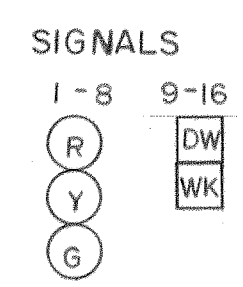
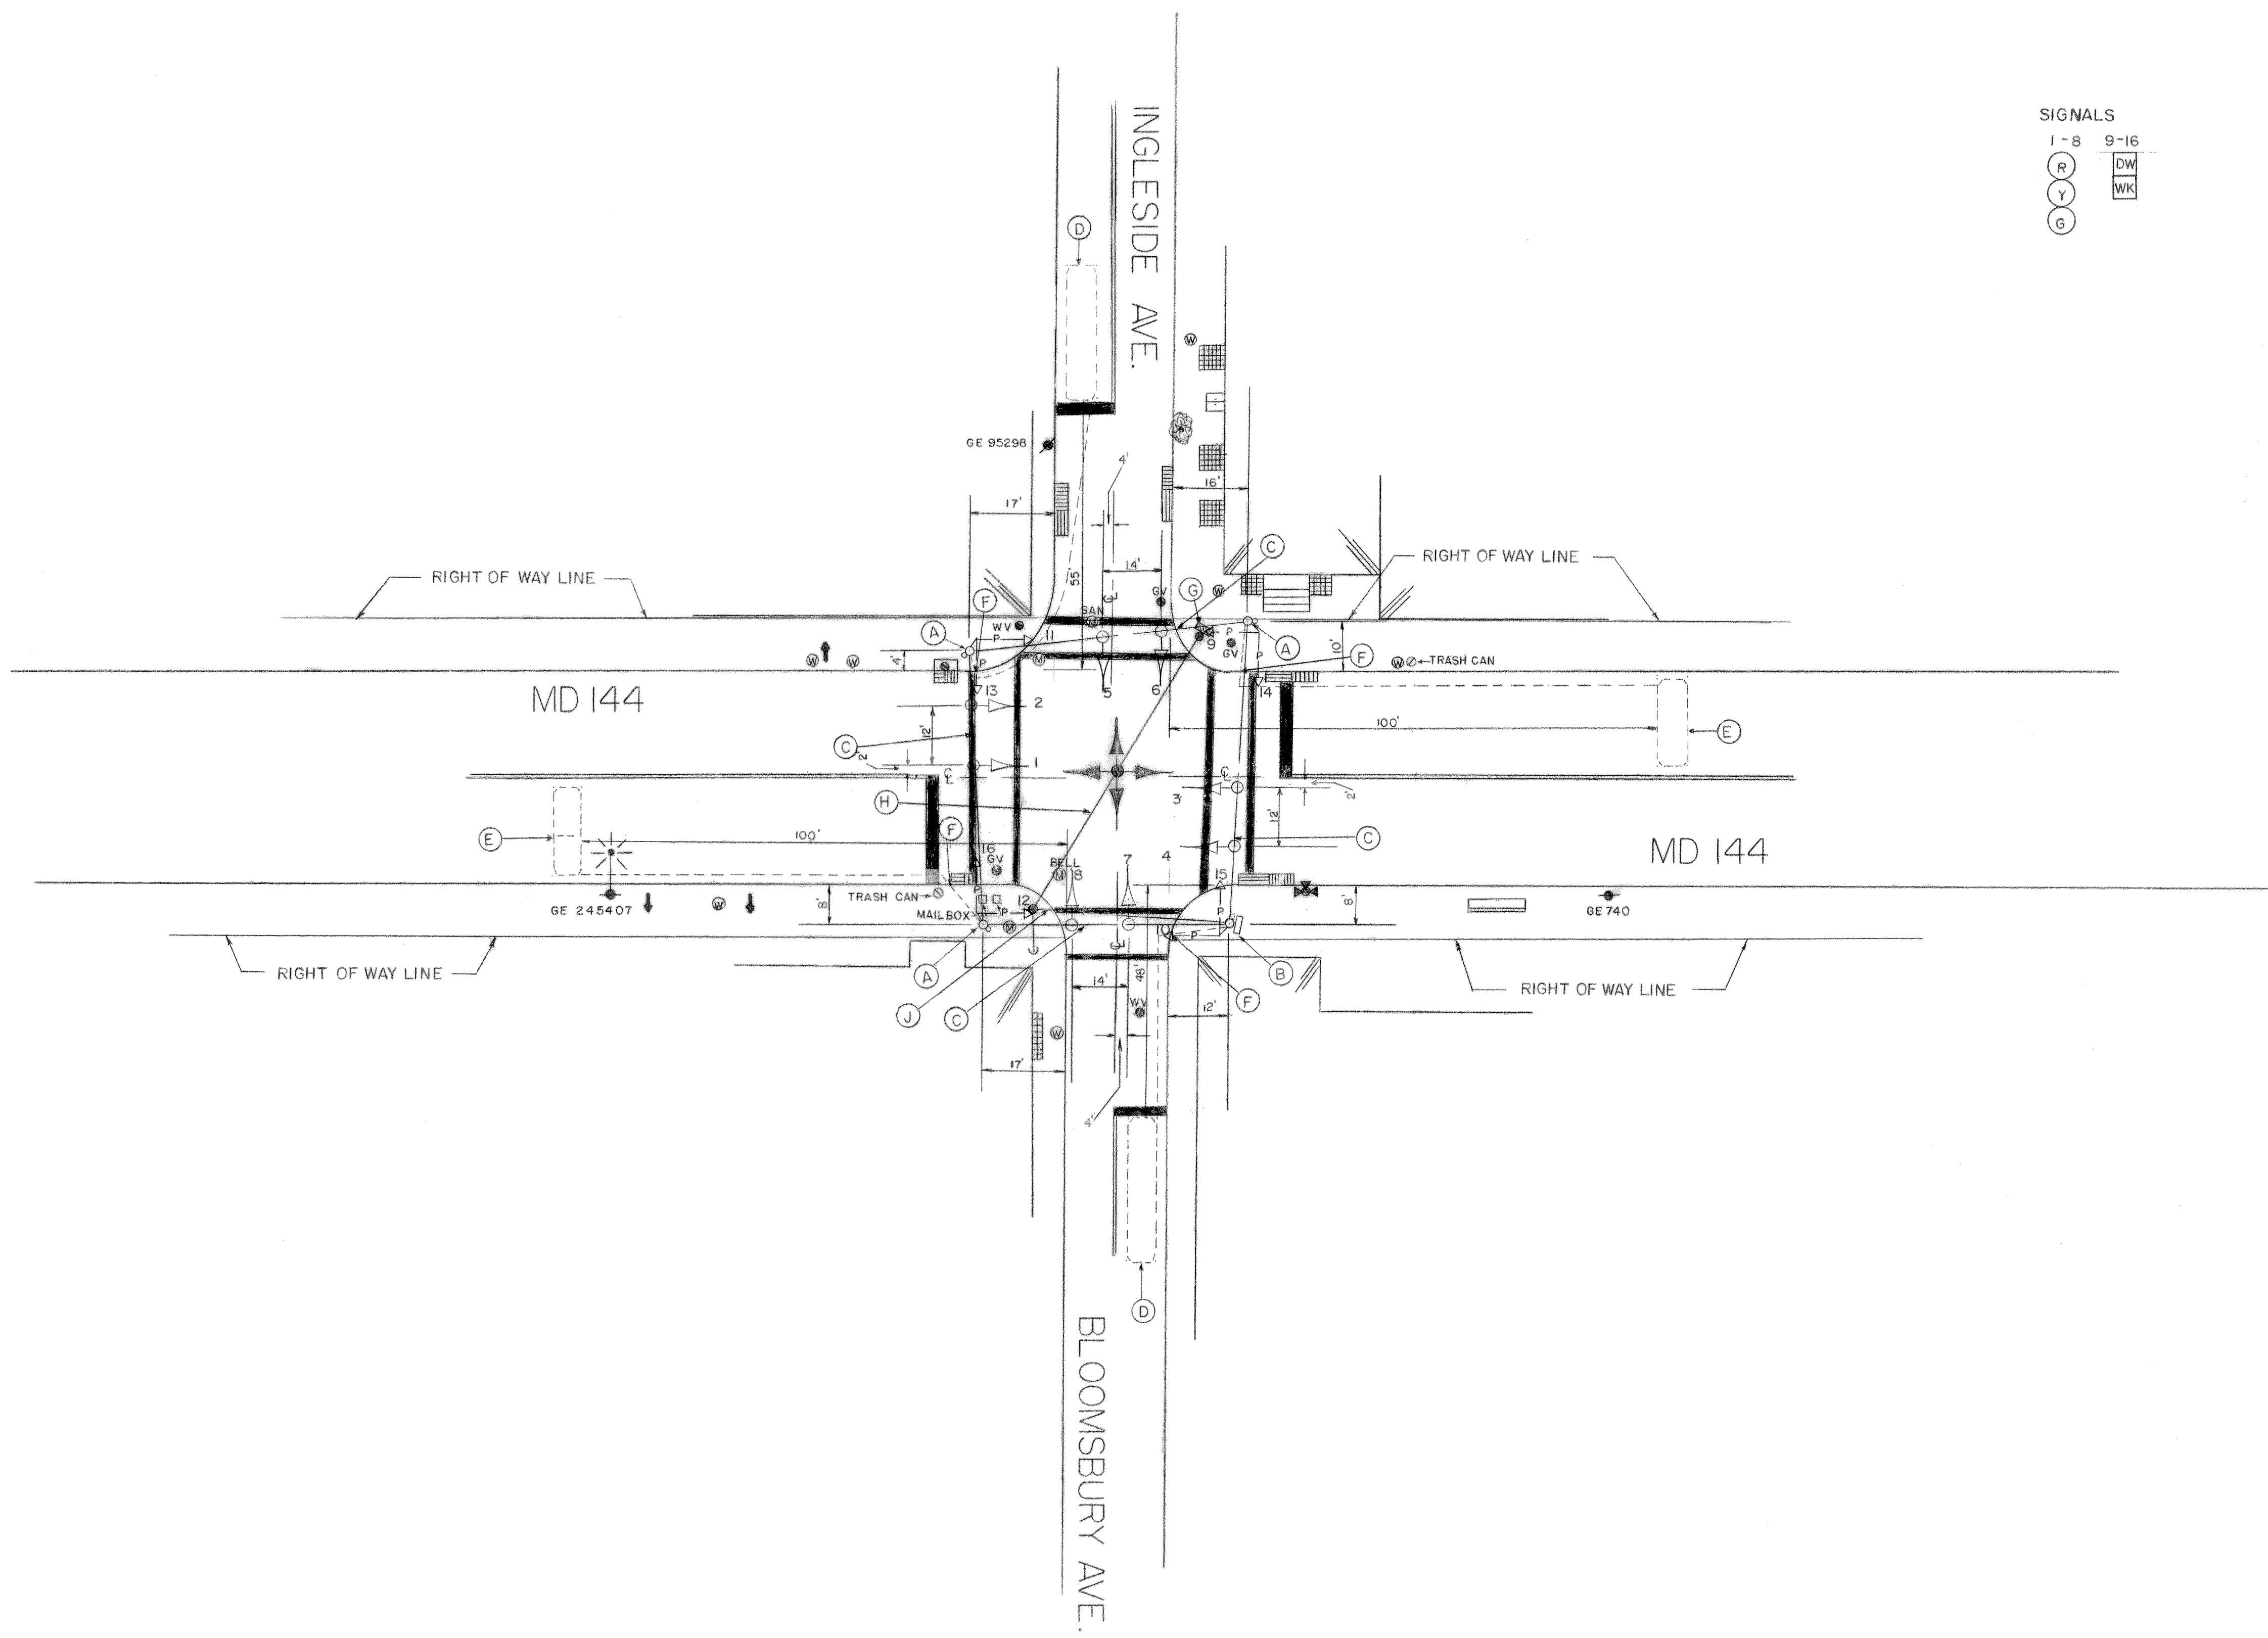


FED. ROAD DIV. NO.	STATE	FED. AID PROJ. NO.	SHEET NO.	TOTAL SHEETS
3	MD.			

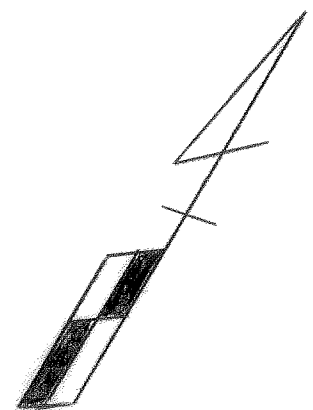

APPROVAL: REGIONAL TRAFFIC ENGINEER

APPROVAL: CHIEF-BUREAU OF TRAFFIC ENGINEERING

APPROVAL: ASST. CHIEF ENGINEER TRAFFIC

REVISIONS

STATE OF MARYLAND
DEPARTMENT OF TRANSPORTATION
STATE HIGHWAY ADMINISTRATION
TRAFFIC DIVISION - BUREAU OF TRAFFIC ENGINEERING
MD 144, INGLESIDE AVE & BLOOMS-BURY AVE.

SCALE 1"=20' DATE 3-15-73 CONTRACT NO.

DRAWN BY: J GORDON (JG) COUNTY: BALTIMORE

DESIGNED BY: SIGNAL NO.: 03121

CHECKED BY: DRAWING NO. TS- 882